


DETAILS

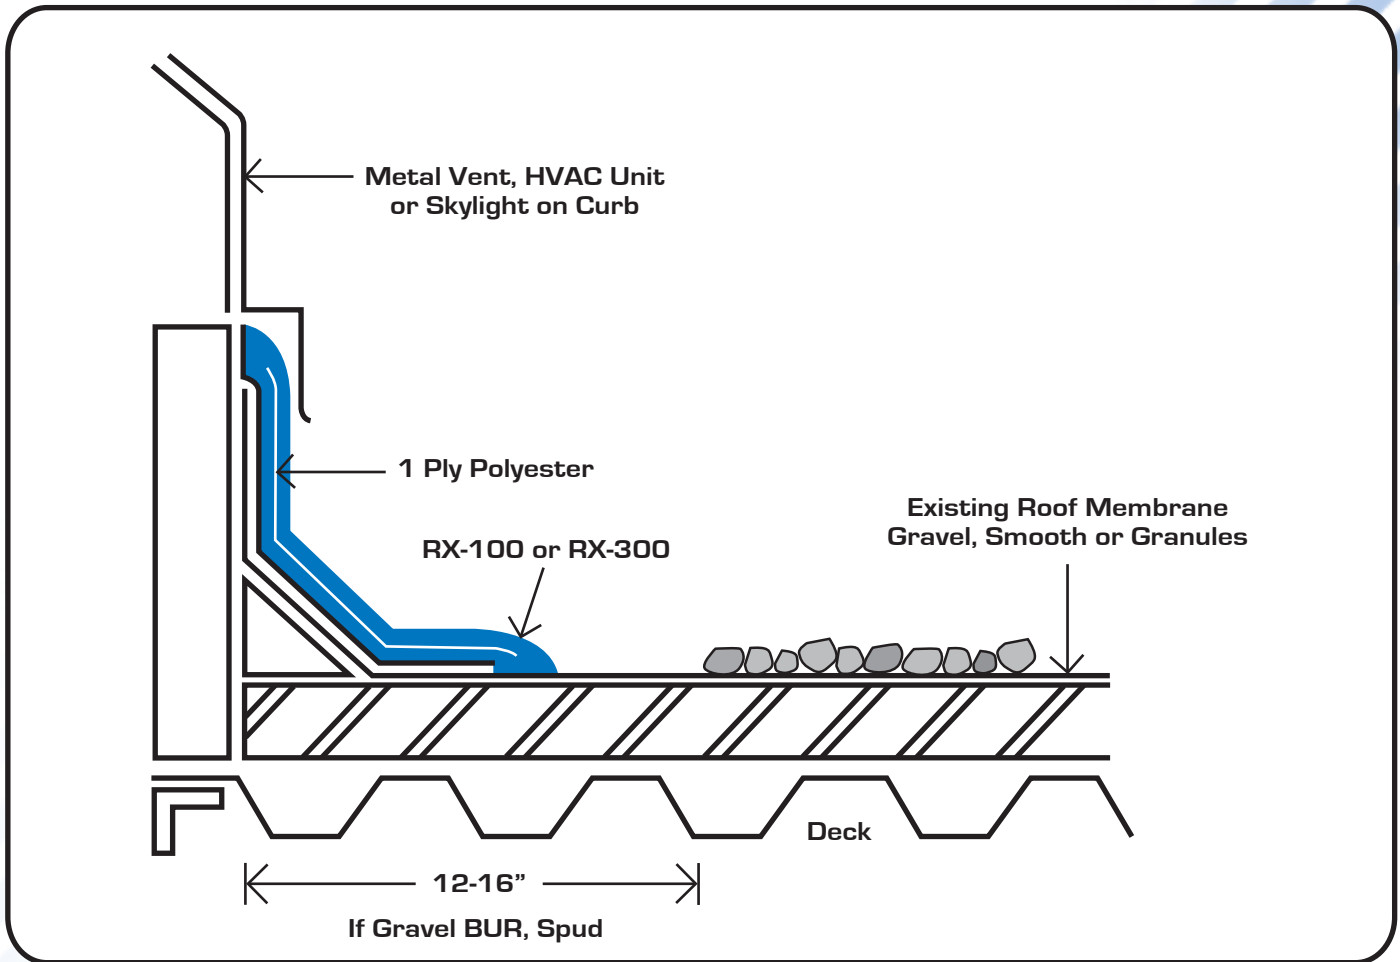

Curb

BUR 6