


**DETAILS**

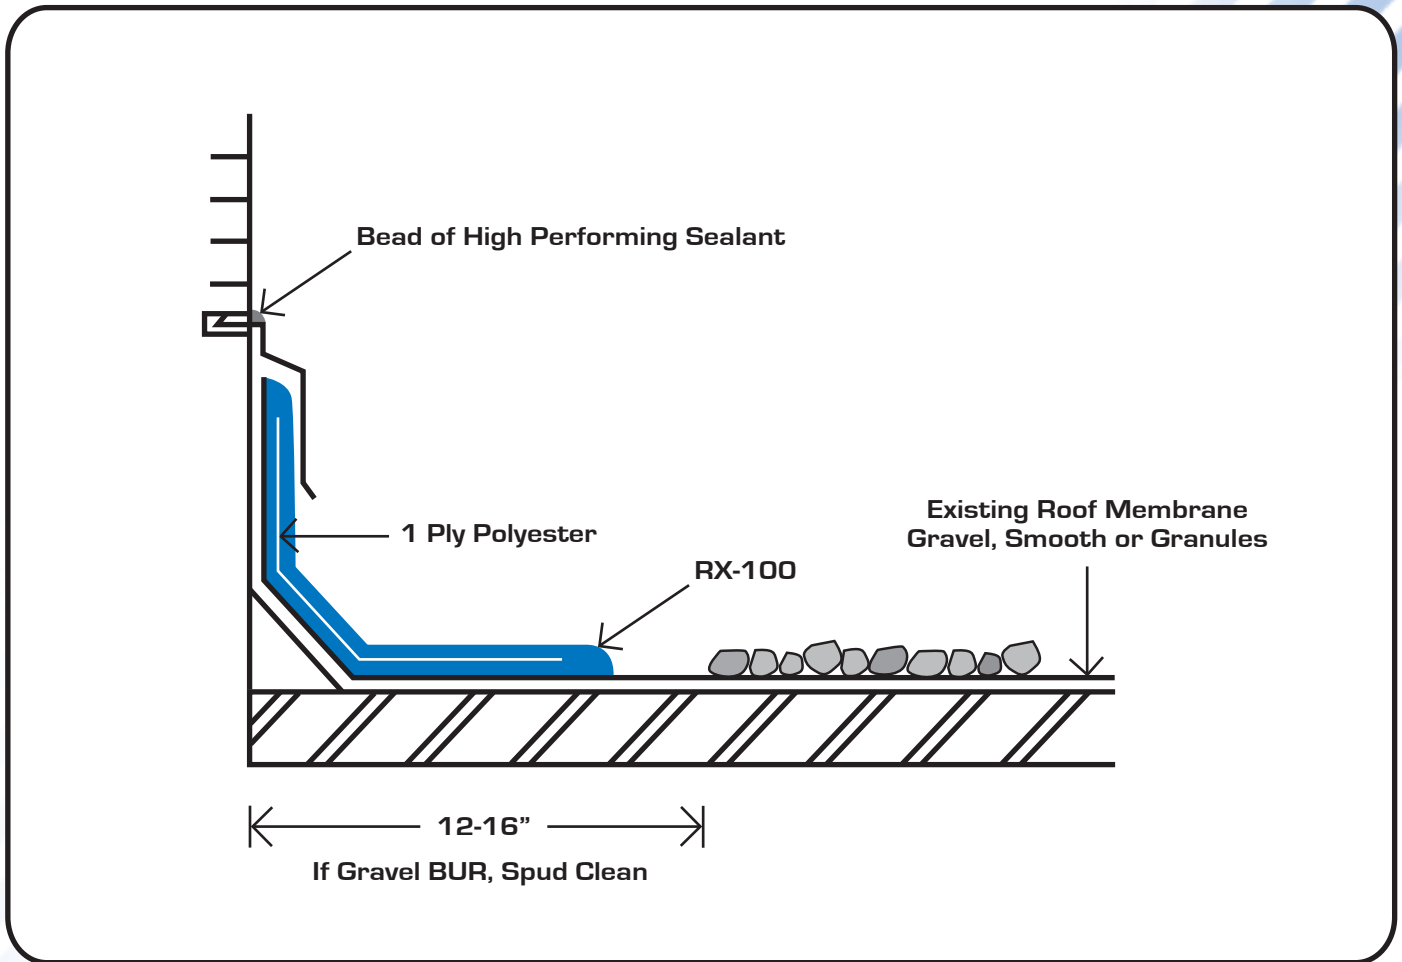

Masonry Wall Flashing

BUR 7