


DETAILS

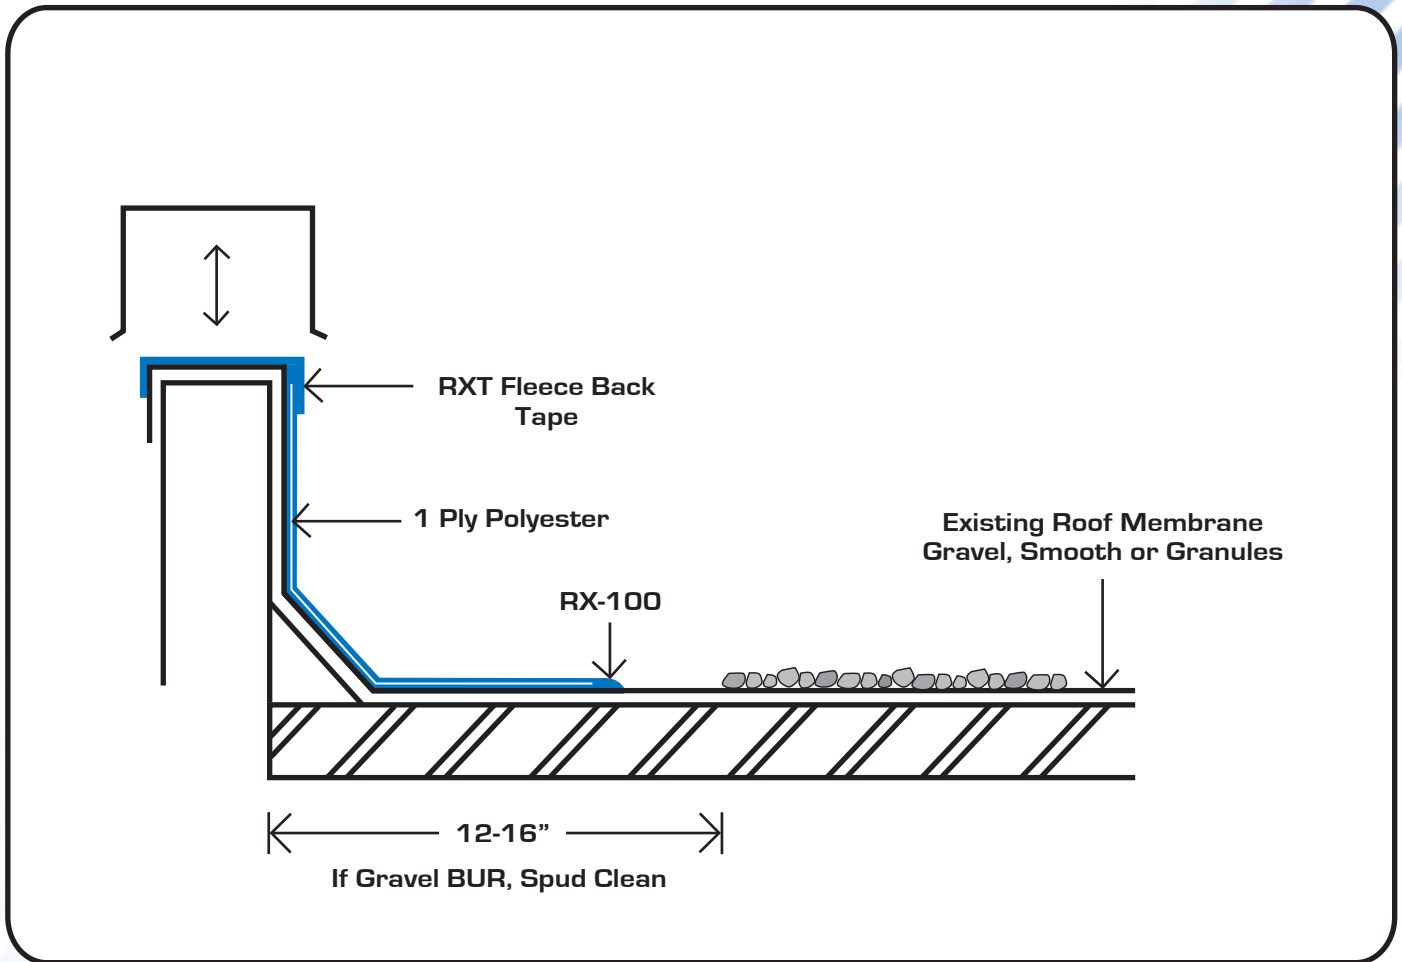

Parapet Wall with Coping

BUR 8