


DETAILS

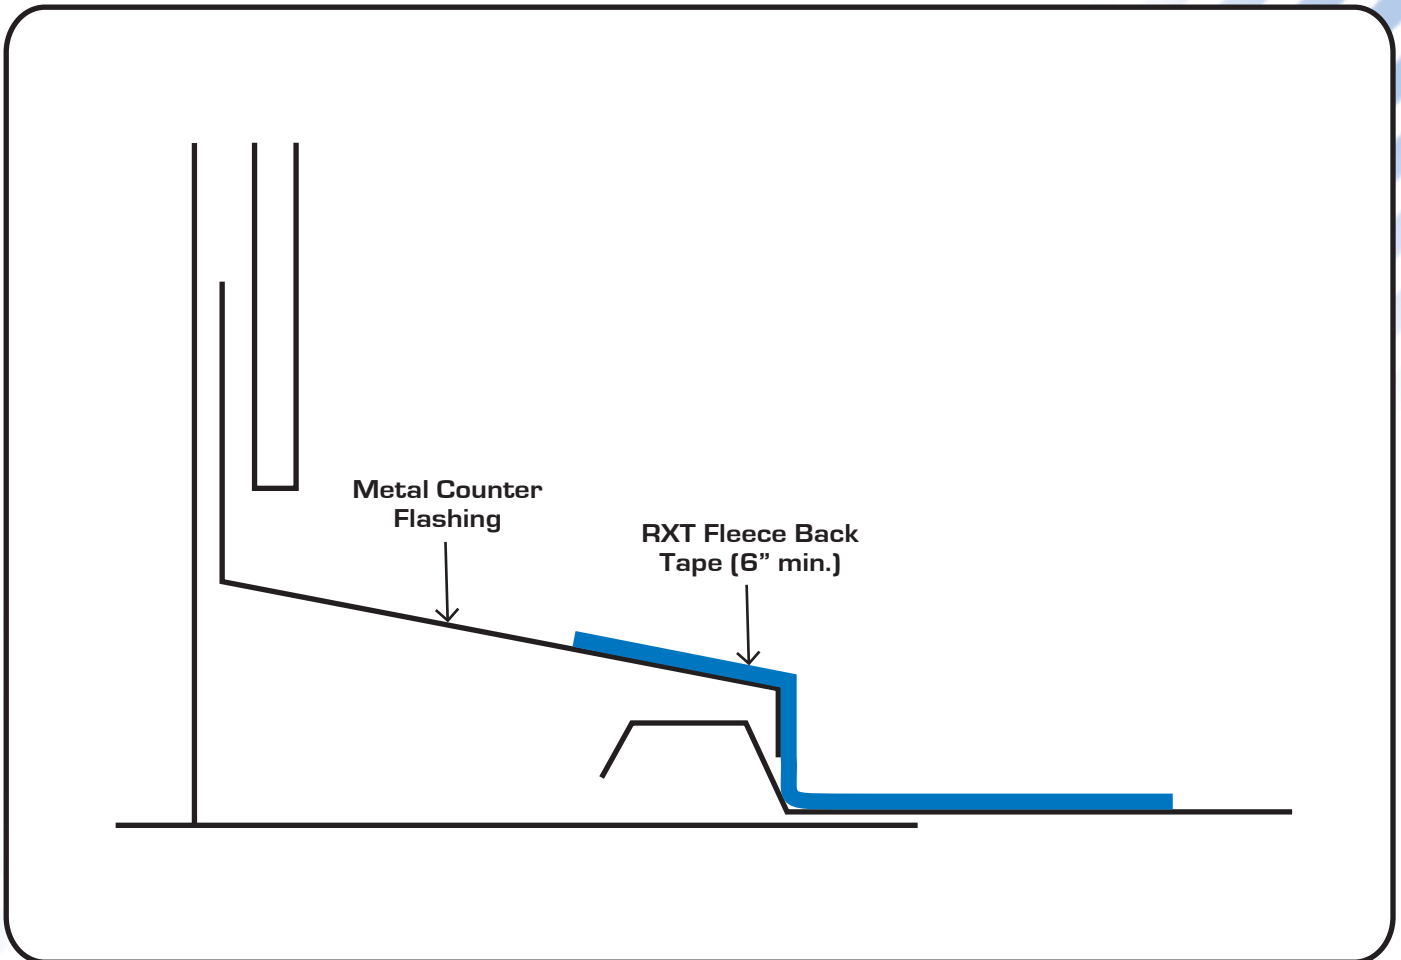

Roof to Wall with RXT Tape

Metal 6

NOTE:

- RXT tape to extend minimum of 2" on metal deck and 2" on metal counter flashing.
If vertical rise is greater than 2", width of tape must be increased.