


**DETAILS**

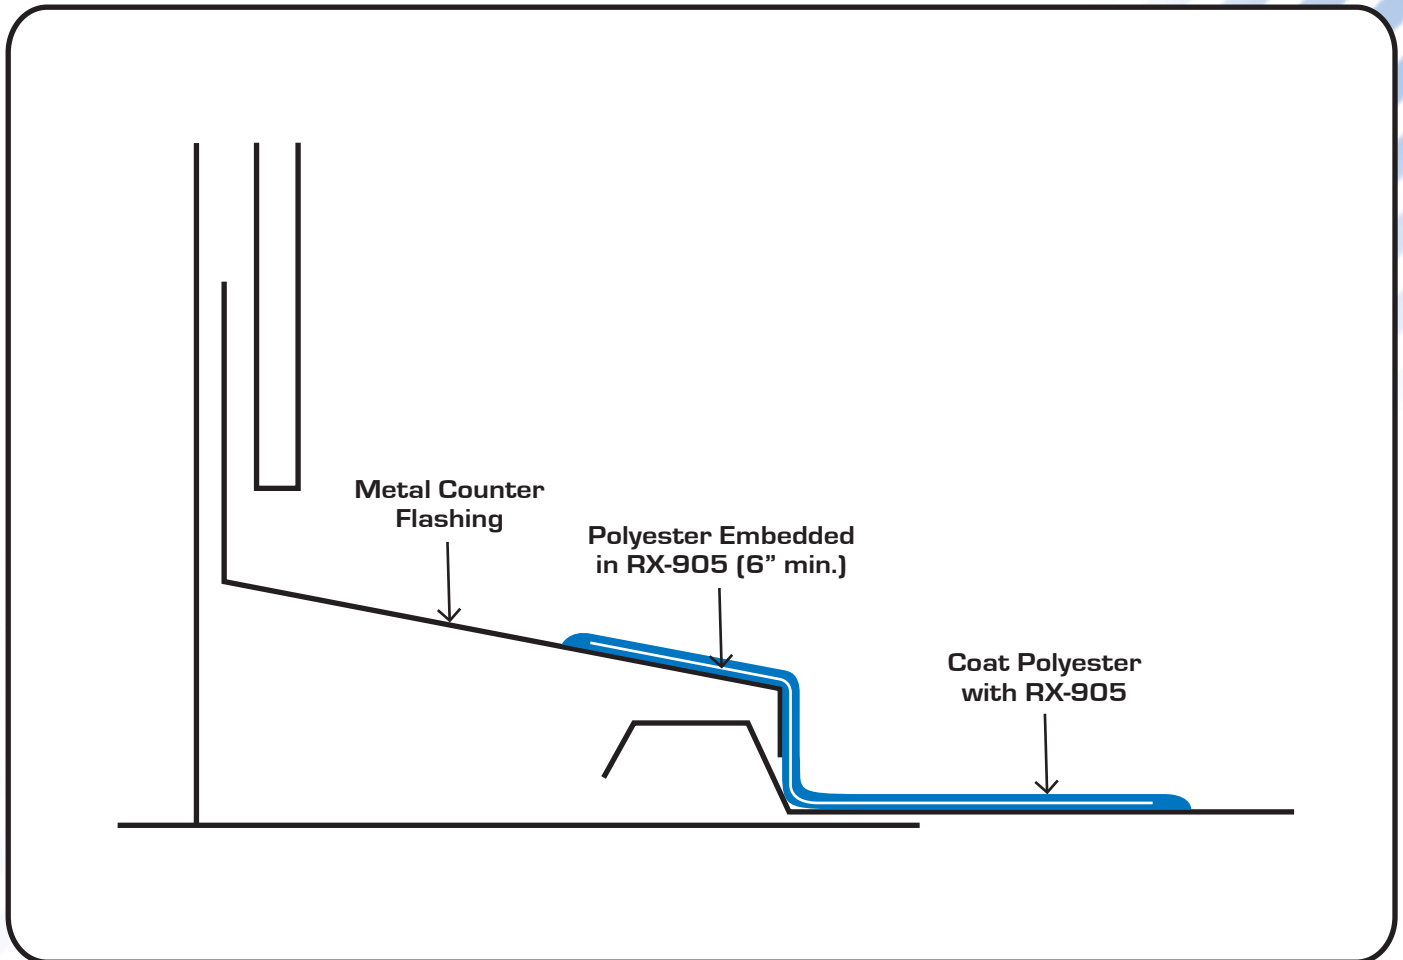

Roof to Wall with RX-905 and Polyester

Metal 7

**NOTE:**

- Polyester to extend minimum of 2" on metal deck and 2" on metal counter flashing. If vertical rise is greater than 2", width of polyester must be increased.